



MOBILITY MAP 1:5,000 MJ476


- Shared streets
- Commuter cyclist lanes
- Cycling lane in green
- Slow streets
- Autonomous Pod + Kiss&Ride stops
- Future pod stops
- Mobility hub
- Future search location for a mobility hub

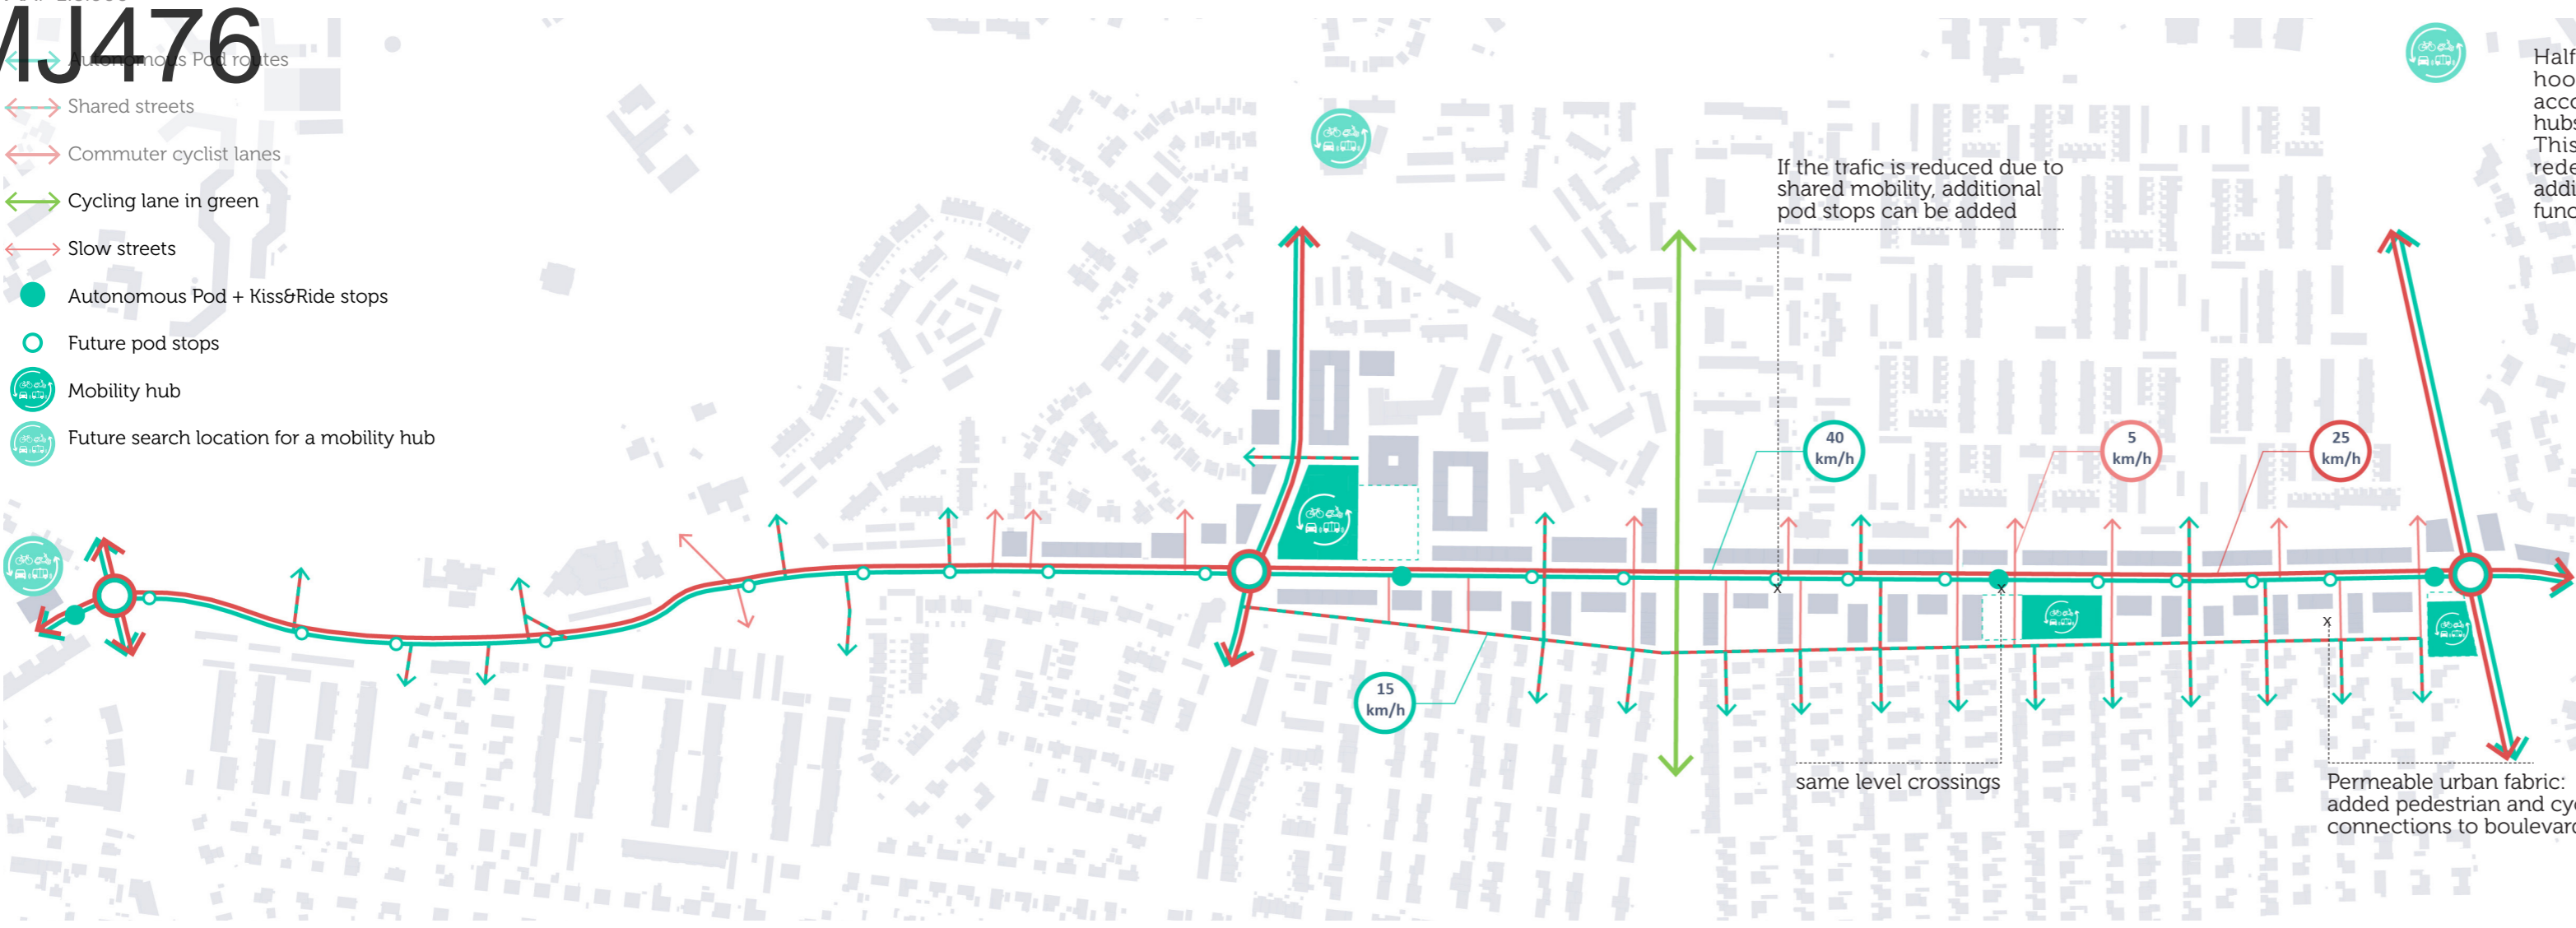


CITY HUB - HÅSTENS TORG

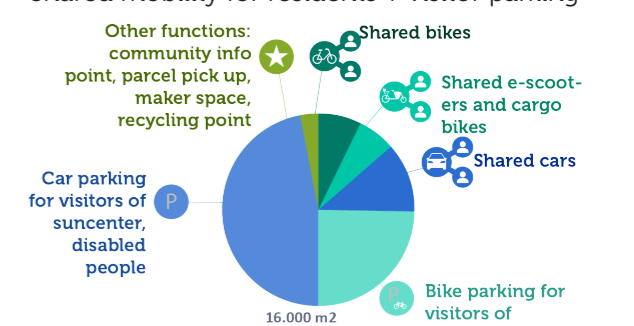

NEIGHBOURHOOD HUB - KARLBERGS TORG

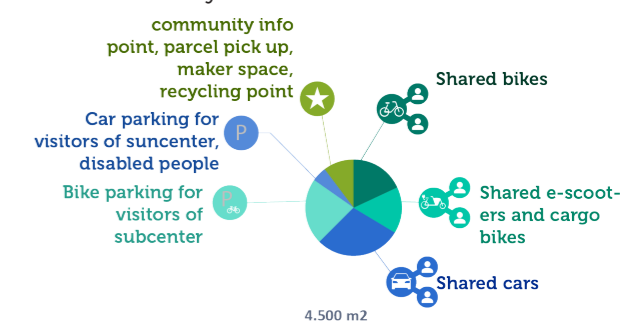

CITY MOBILITY HUB - ÖSTRA TRÅSLÖV

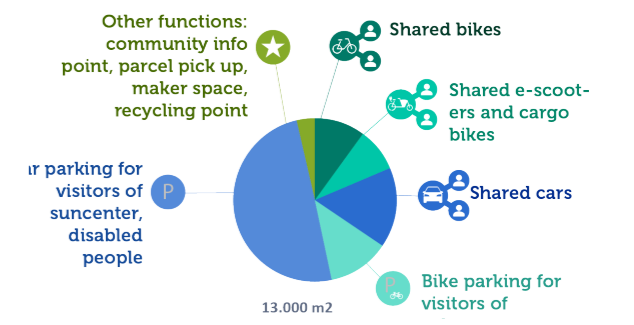


ECOSERVICES MAP 1:5,000

- Green city scale connection
- Biodiverse perennials and grasses on ground level
- Biodiverse grasses, herbs and shrubs and small trees on semi-private roofs of plinths
- Biodiverse herbs and grasses on a roof
- Big trees (r=12m)
- Medium size trees (r=8m)
- Various size trees
- Ecotunnel




WATER MANAGEMENT SECTION 1:250

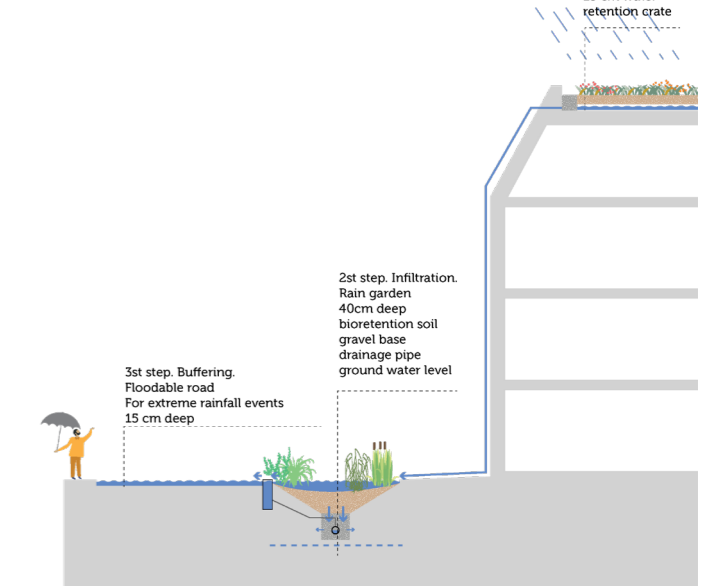

HOUSING TYPOLOGY AXONOMETRY & TYPICAL FLOOR PLAN 1:500


XS - INDIVIDUAL TOWNHOUSE

Size: 4 m, 3-4 Floors
 Dwelling mix: L, XL
 User suitability: Families, shared households, Owner occupiers
 Developer suitability: Residential street, peripheral
 Location: Communal space: Roof terrace
 Ground floor: Housing, shopping, working

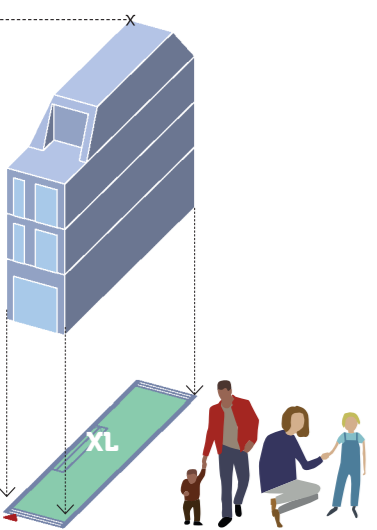


S - COLLECTIVE TOWNHOUSE (LAMELHUS 2.0)

Size: 12 m, 4-5 Floors
 Dwelling mix: M, L
 User suitability: Young professionals, shared households, single parents, young families
 Developer suitability: Small cooperatives, community builders, High street, peripheral
 Location: Communal space: Roof terrace
 Ground floor: Housing, shopping, working

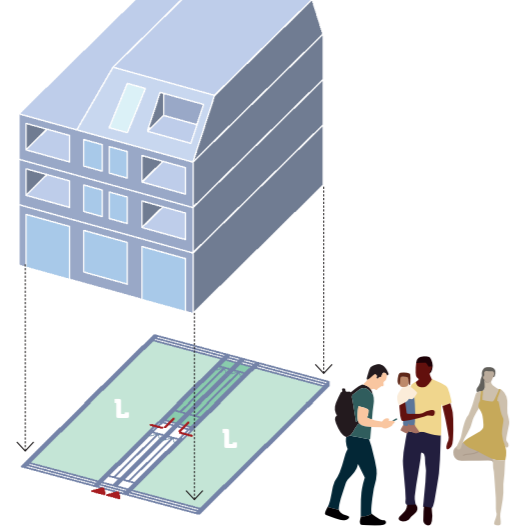


M - URBAN CORNER BLOCK I

Size: 16 m, 4-6 Floors
 Dwelling mix: S, M
 User suitability: Young professionals, shared households, single parents
 Developer suitability: Cooperatives, community builders
 Location: High-/residential street
 Communal space: Roof terrace
 Ground floor: Shopping, catering

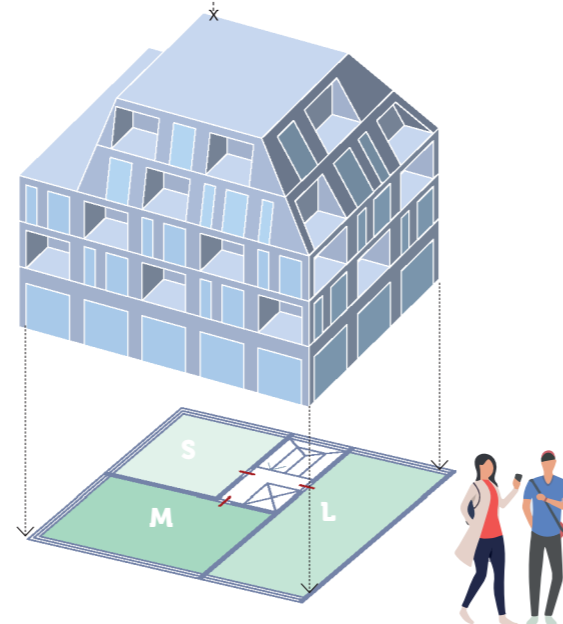


L - URBAN CORNER BLOCK II

Size: 24 m, 5-8 Floors
 Dwelling mix: S, M, L
 User suitability: Young professionals, shared households, single parents, students
 Developer suitability: Cooperatives, community builders
 Location: High street/square, central
 Communal space: Roof terrace
 Ground floor: Shopping, catering

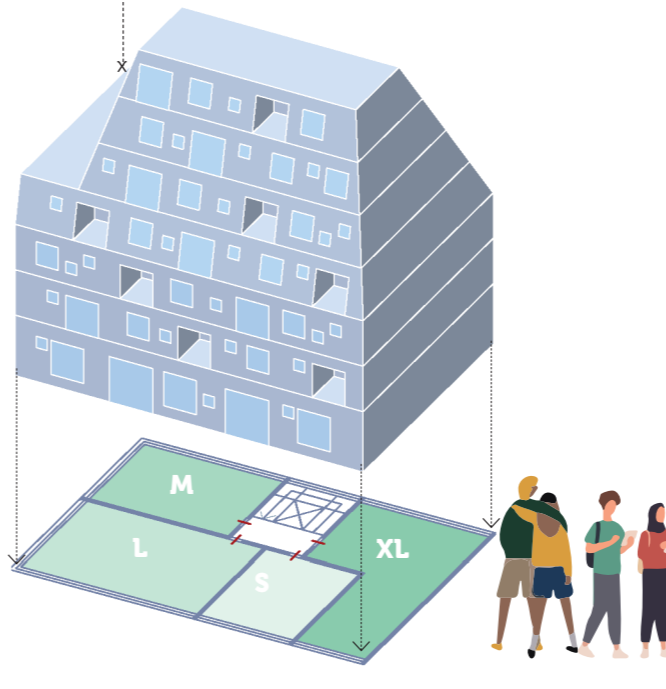

XL - URBAN SOLITAIRE

Size: 28, 5-7 floors
 Dwelling mix: S, M, L, XL
 User suitability: Families, elderly
 Developer suitability: Cooperatives, public housing
 Location: Entrance street
 Communal space: Plinth roof
 Ground Floor: Kindergarten, supermarket

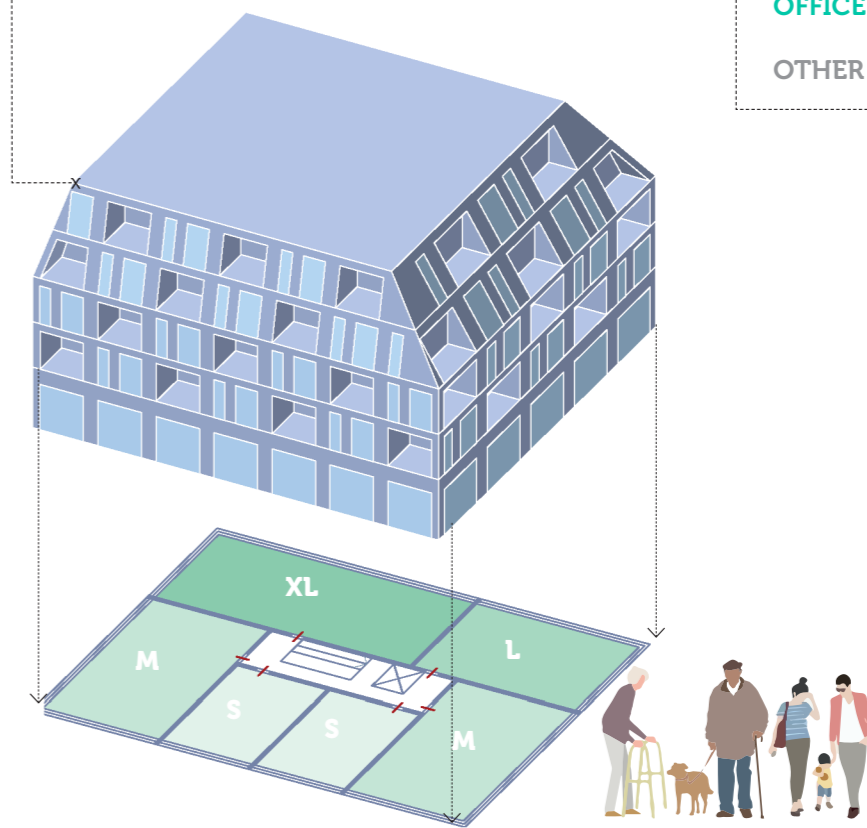

FACT SHEET PROGRAMME

GROSS FLOOR SPACE	100%	200,000 SQM
RESIDENTIAL	65%	130,000 SQM
CIVIC	15%	30,000 SQM
RETAIL	10%	20,000 SQM
OFFICE	5%	10,000 SQM
OTHER	5%	10,000 SQM

