

EM199




Varberg 1:5000

0 250 m




Trädlyckevägen 1:2000

0 100 m

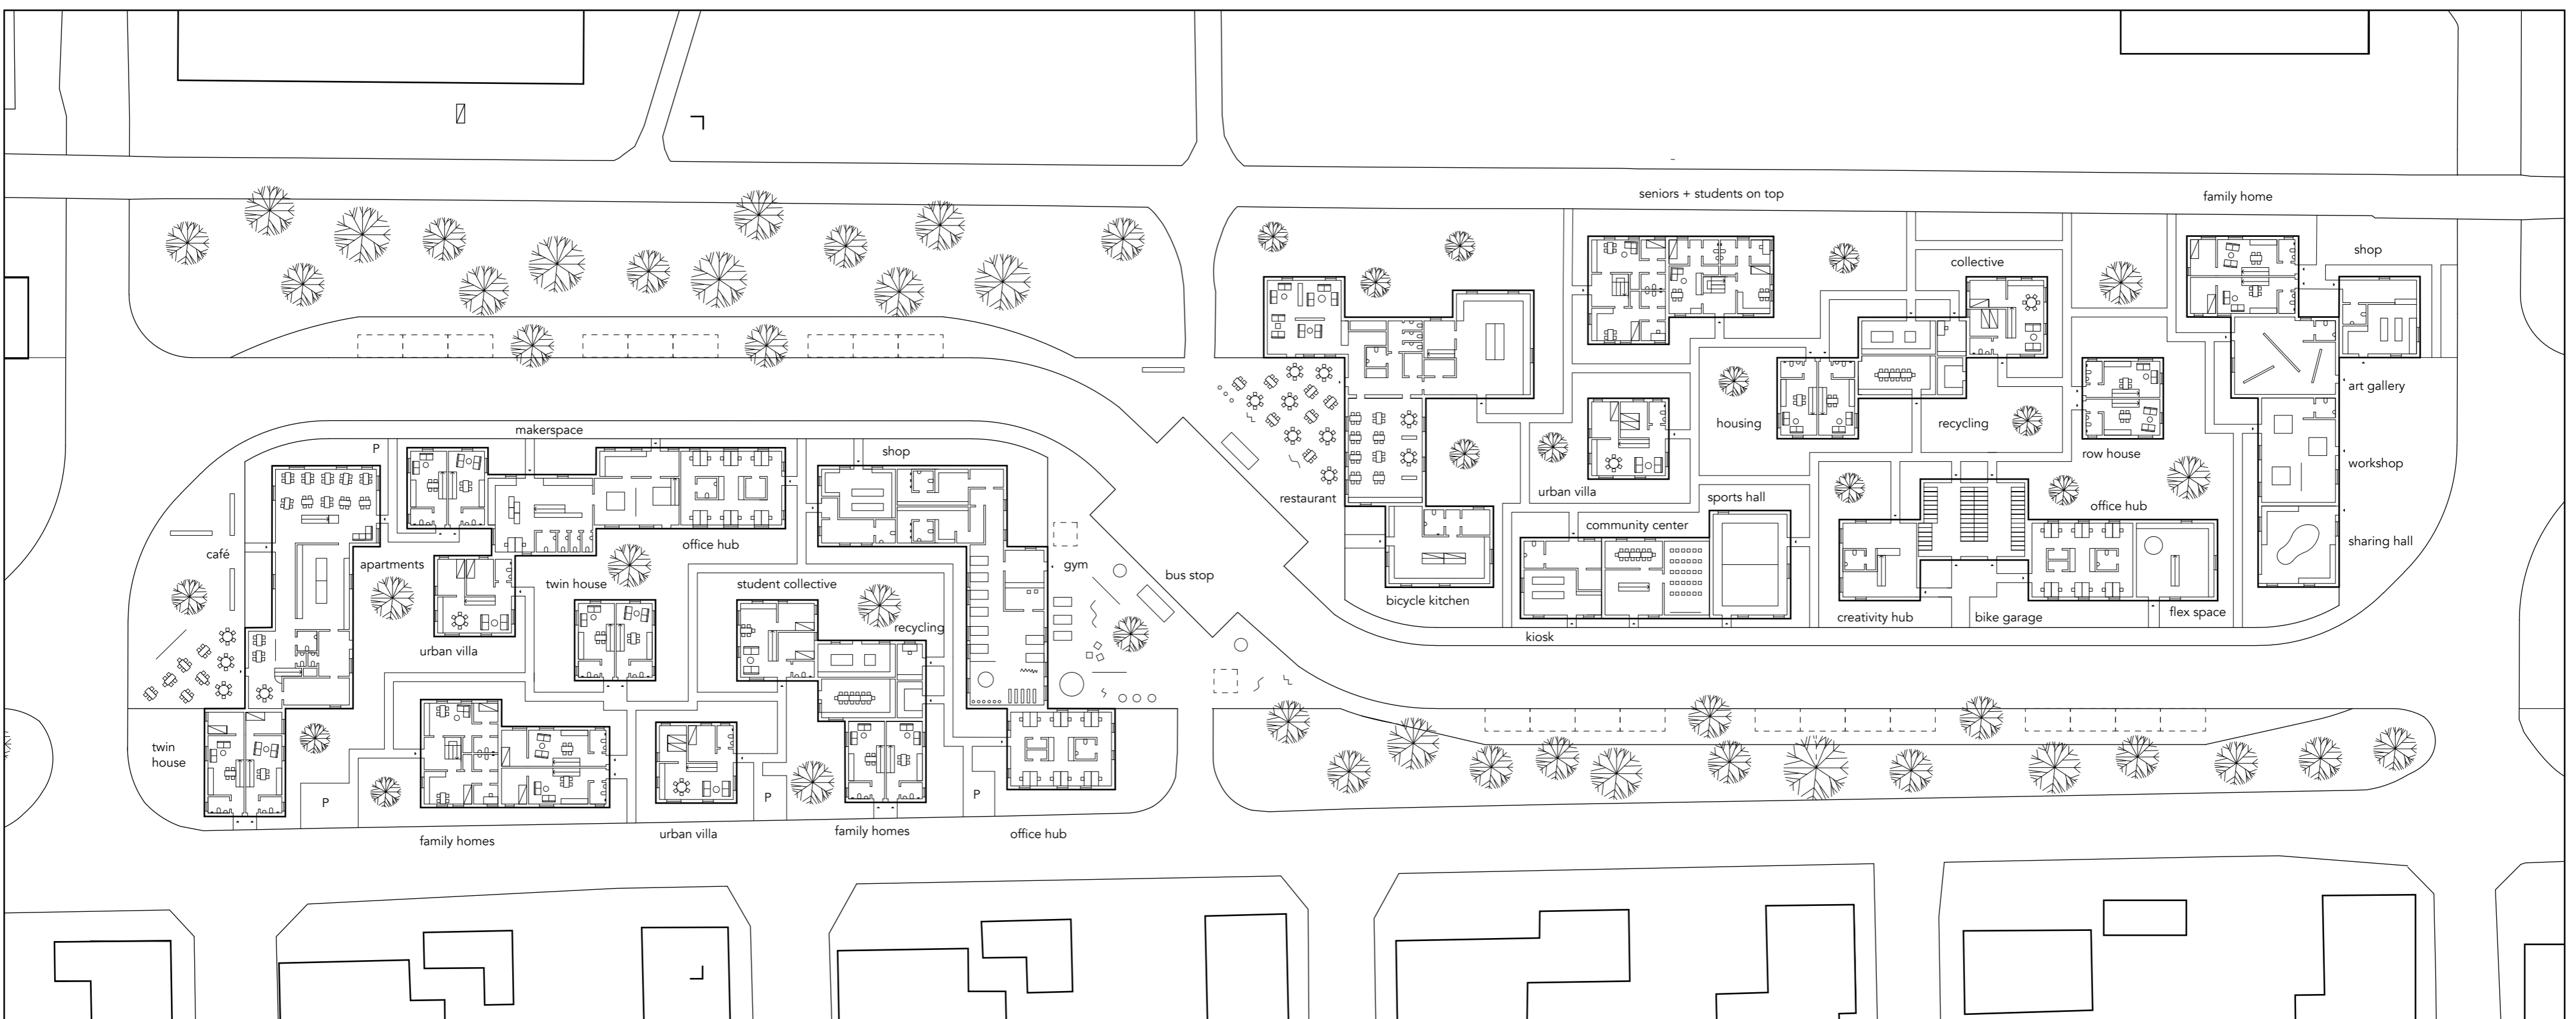

Urban clusters 1:500

0 25 m

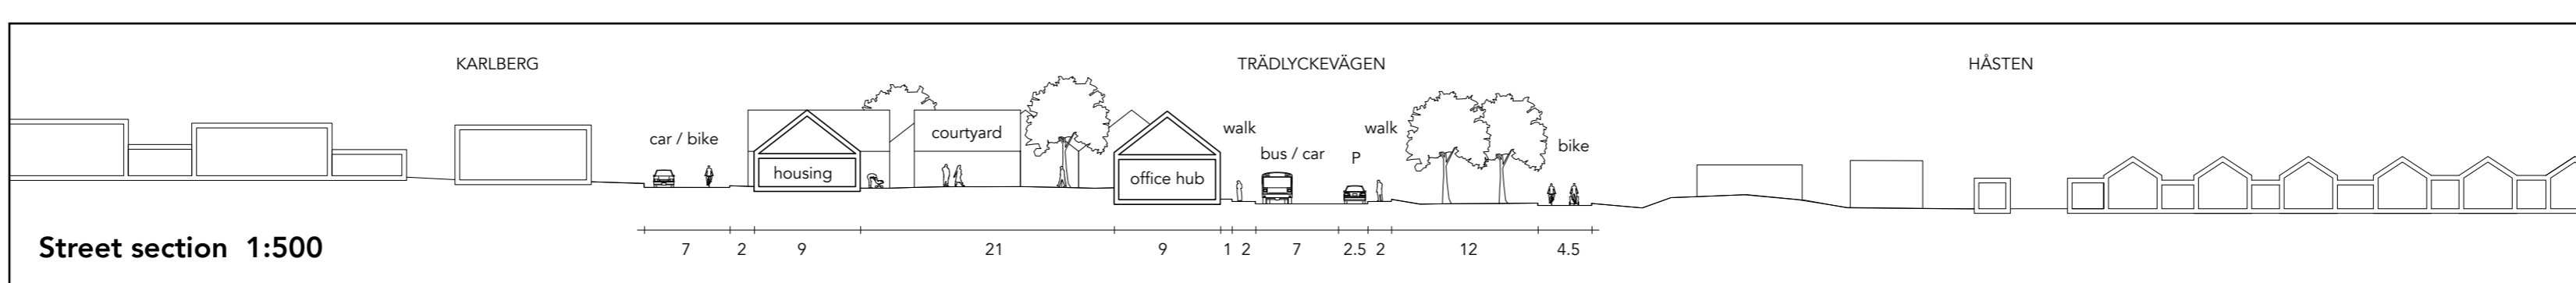

Street section 1:500

7 2 9 21 9 1.2 7 2.5 2 12 4.5

